



BASEMENT PLAN
SCALE: 1/4" = 1'-0"

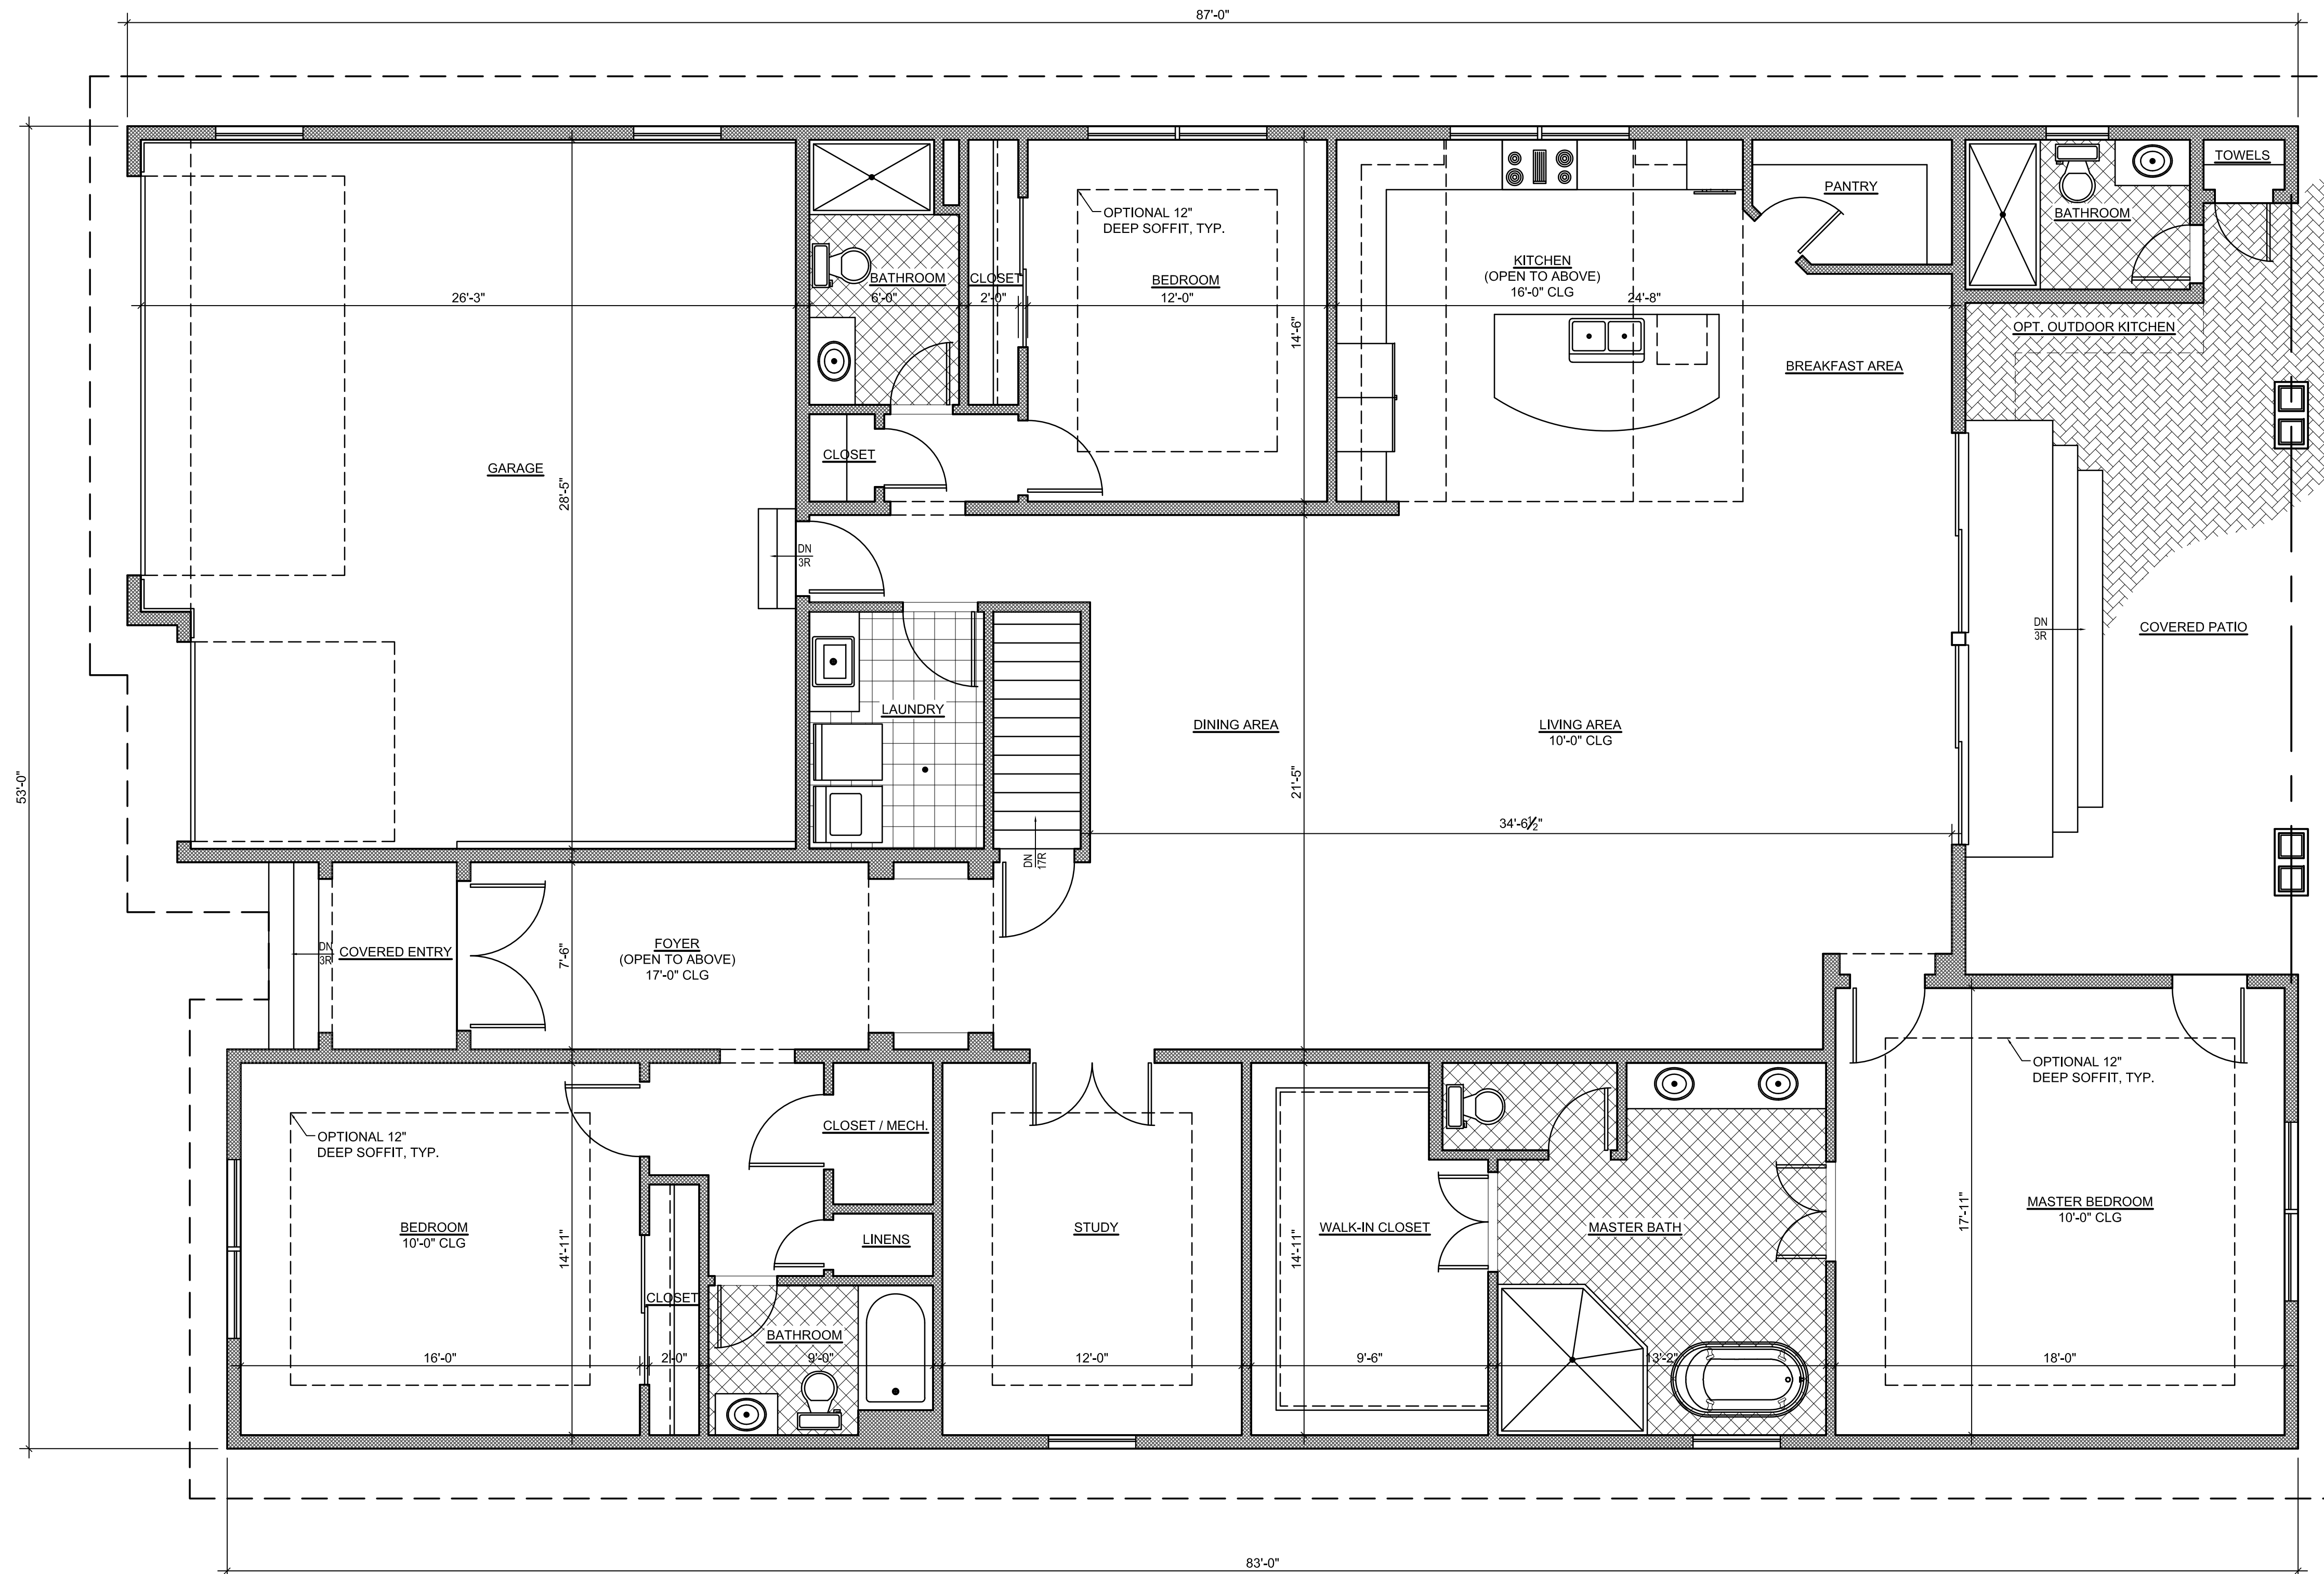

FIRST FLOOR PLAN
 SCALE: 1/4" = 1'-0"

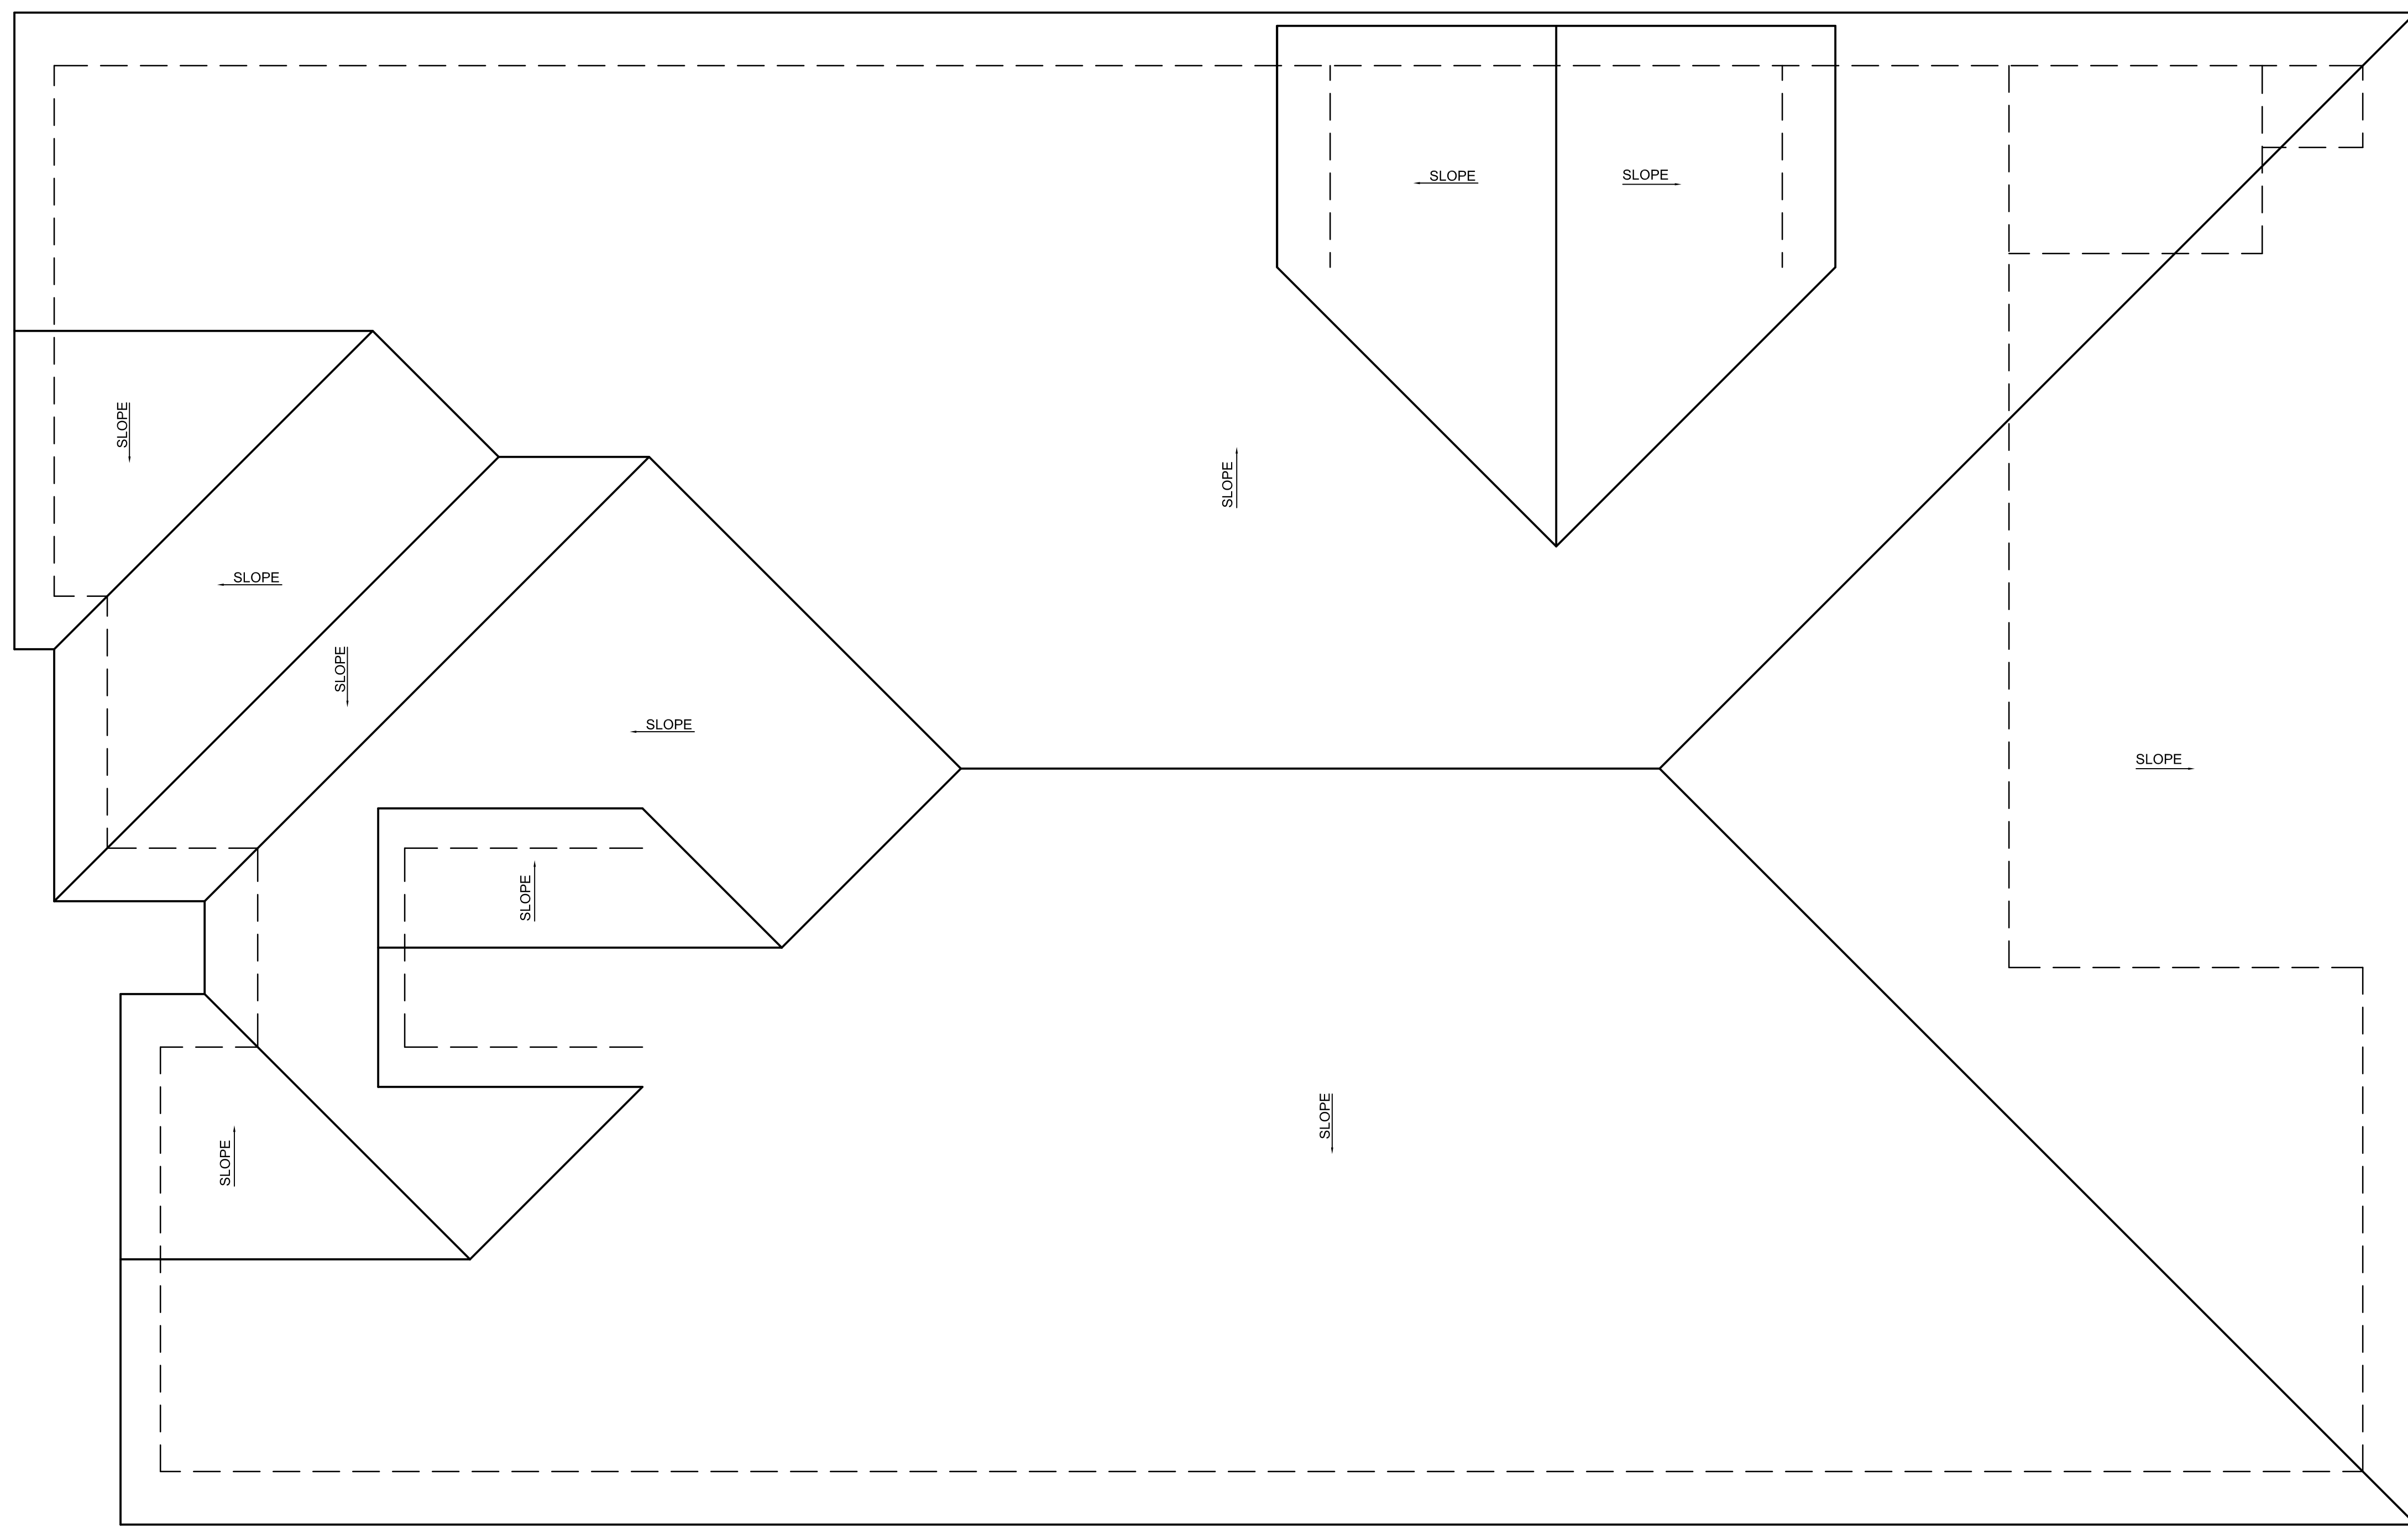

ROOF PLAN
 SCALE: 1/4" = 1'-0"



FRONT (SOUTH) ELEVATION
 SCALE: 1/4" = 1'-0"



SIDE (EAST) ELEVATION
 SCALE: 1/4" = 1'-0"



REAR (NORTH) ELEVATION
SCALE: 1/4" = 1'-0"



SIDE (WEST) ELEVATION
SCALE: 1/4" = 1'-0"