
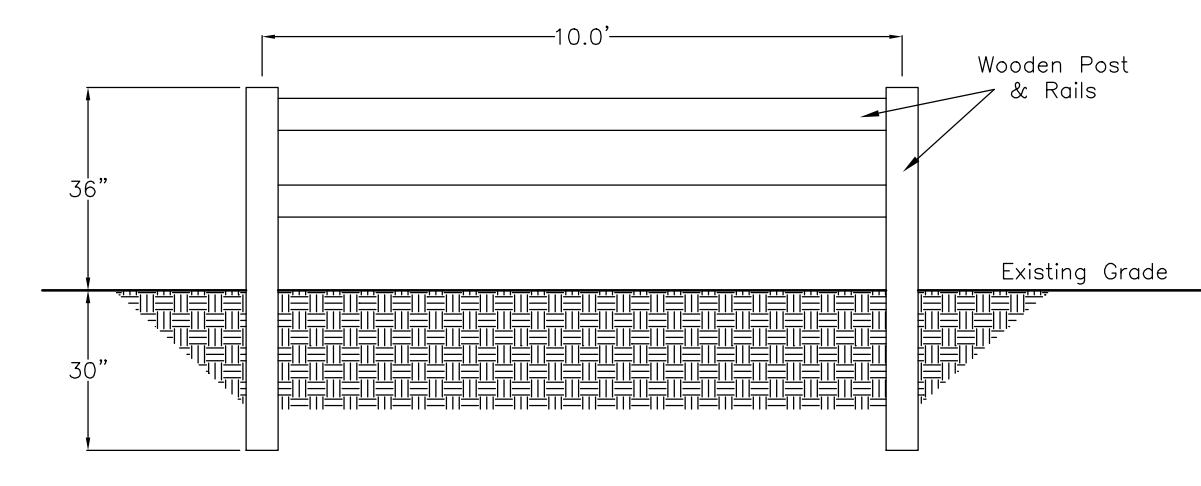


ATLAS LOCATION

LEGEND

	C.B.	Catch basin
	G.V.	Gas valve
	M.H.C.	Manhole cover
	Hyd.	Hydrant
	L.P.	Light pole
	S.I.D.	Surface inlet drain
	U.P.	Utility pole
	W.M.	Water Meter
	W.V.	Water valve
	A/C	Air Conditioner
		Overhead Wires

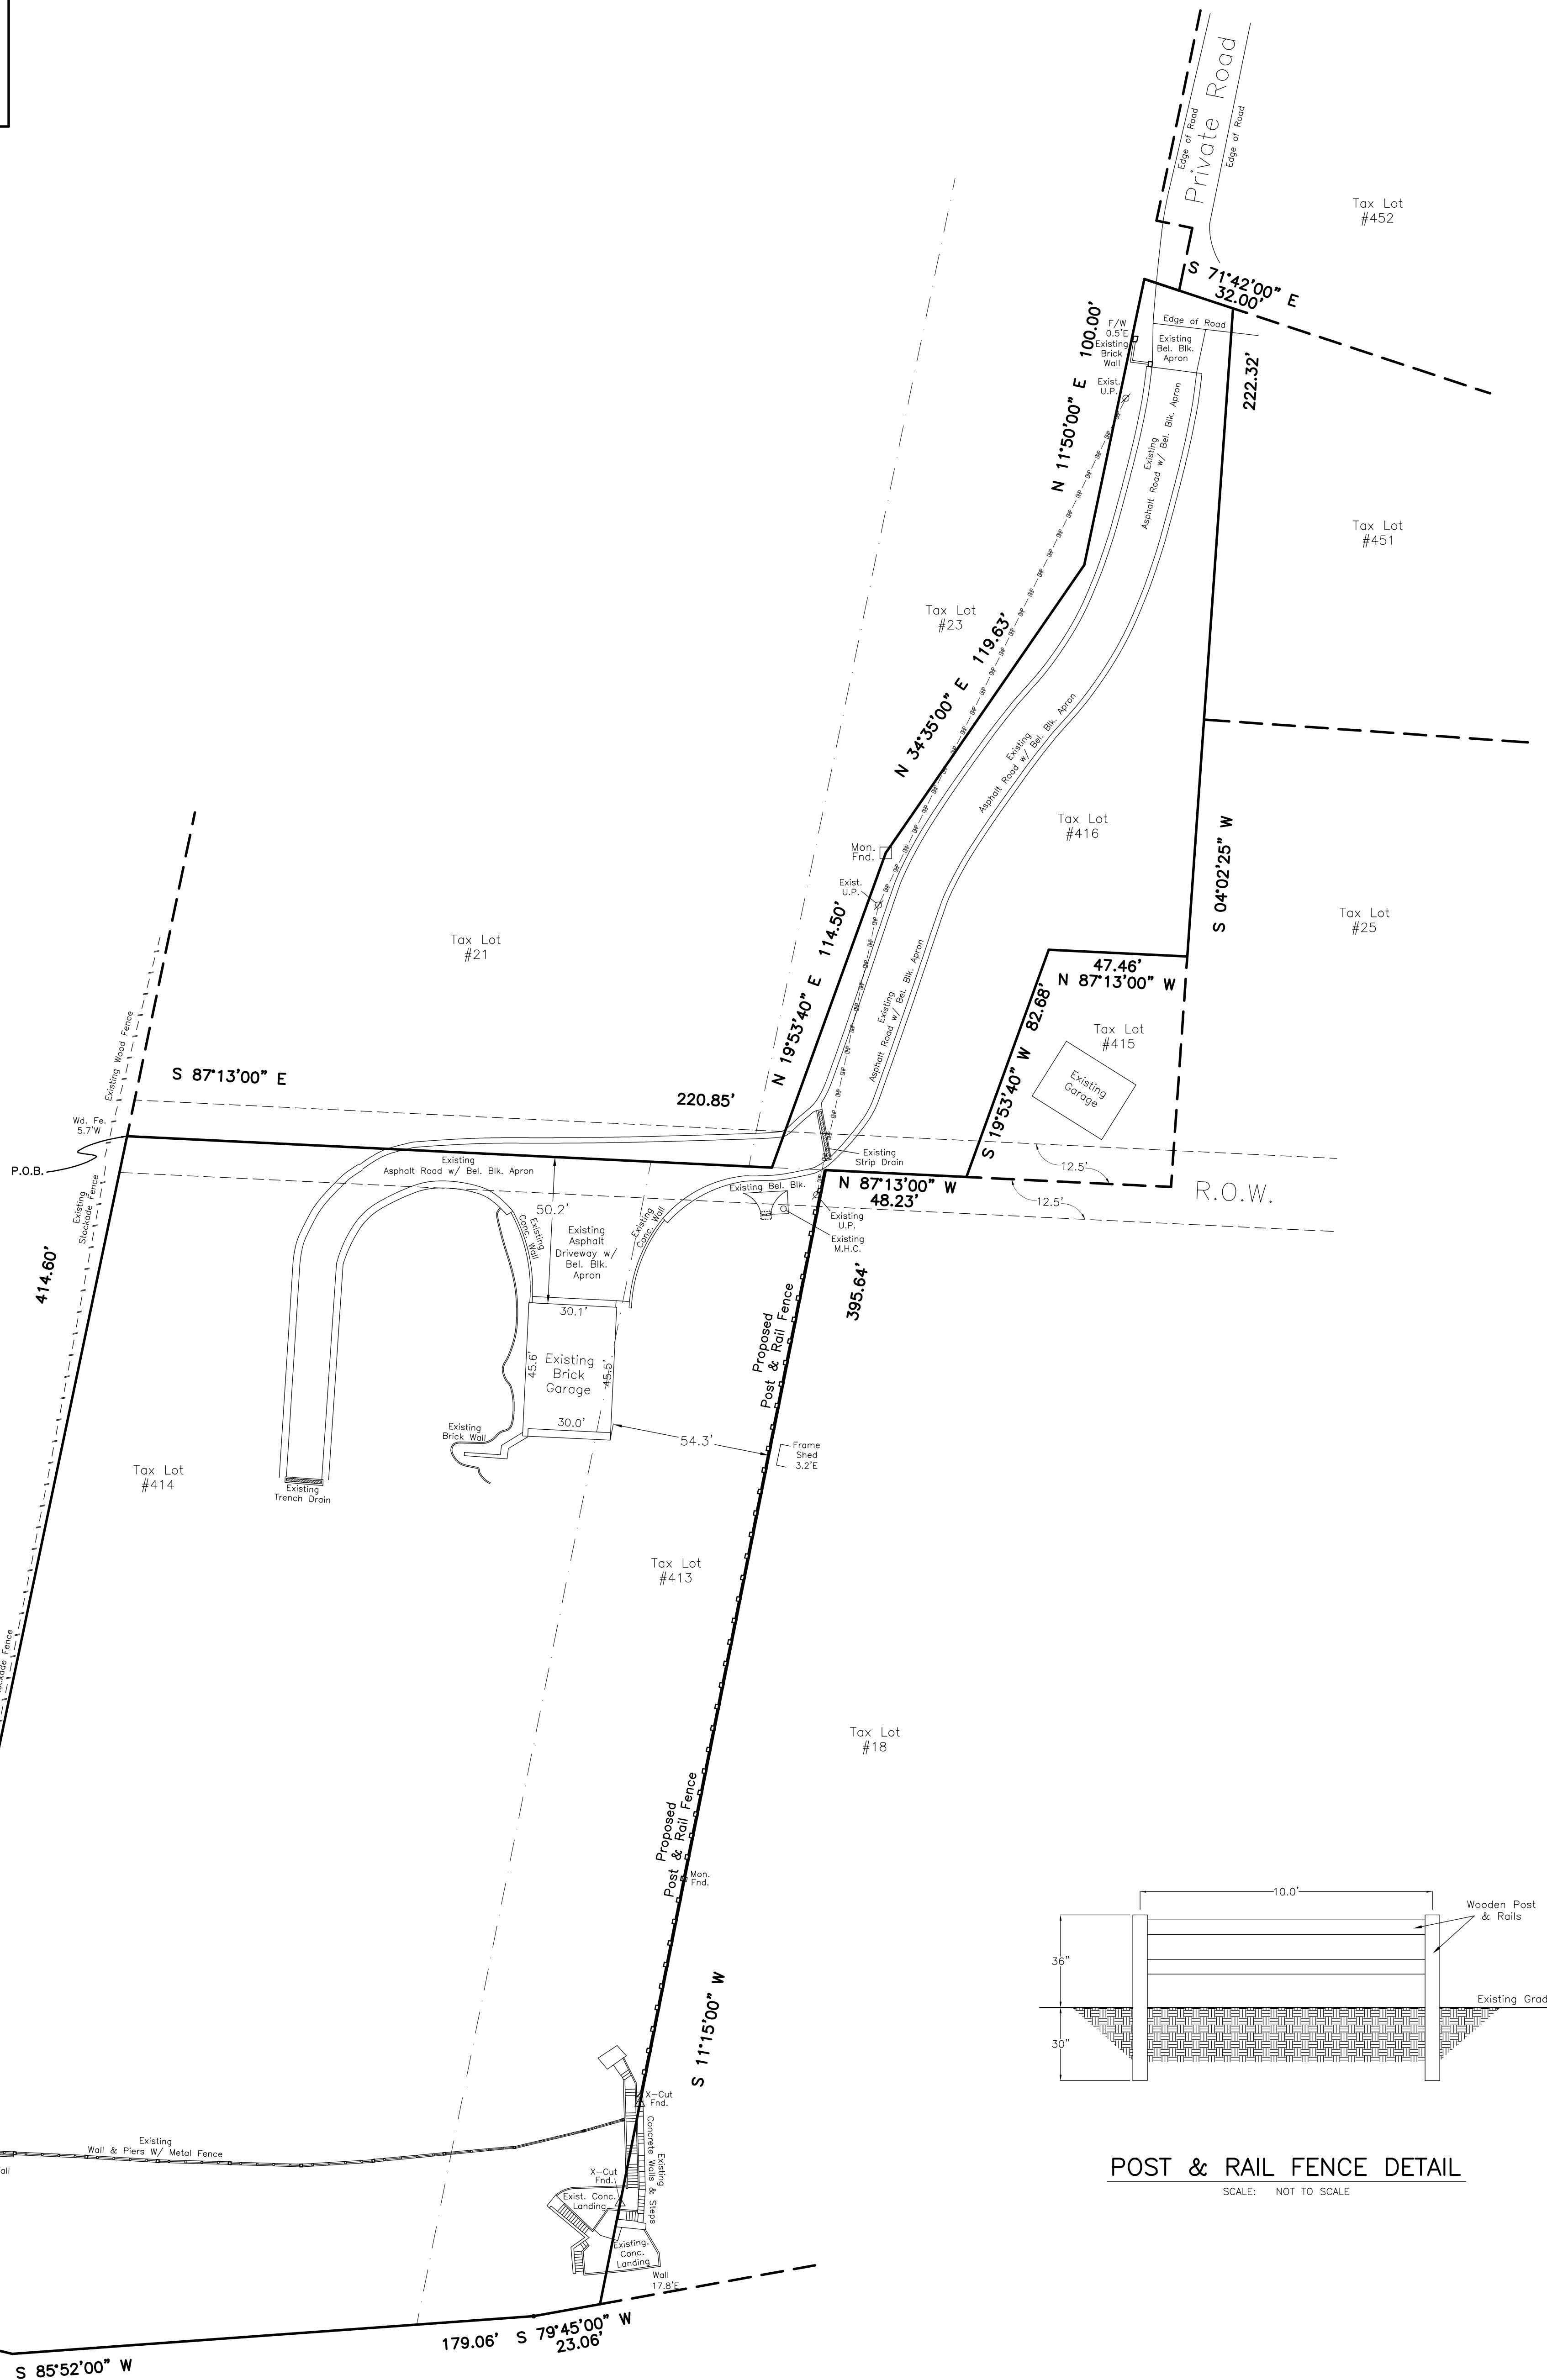

POST & RAIL FENCE DETAIL
SCALE: NOT TO SCALE

OYSTER BAY HARBOR

PROJECT INFORMATION		PROJECT	
DATE:	8/31/2021	FENCE PLAN	
DRAWN BY:	LGA	Of Lots No. 2, 3 & P/O 6	
CHECKED BY:	MJR	On A Certain Map Entitled	
SCALE:	1"=30'	"Map Of Sub-division of	
AREA:	2.71 ACRES	Property Of Augusta L. Smith"	
	118148.3 SQ.FT.	SITUATED IN THE: INC. VILLAGE OF CENTRE ISLAND	
DATUM:	N/A	NCTM: SEC. 28 BLK. A LOTS 413,414,416	
SEAL		<p>Northcoast Civil LAND SURVEYING & CIVIL ENGINEERING</p>	
<p>23 SPRING STREET OYSTER BAY, NY 11771 P:(516)922-3031 F:(516)922-7475</p>			