

**INC. VILLAGE OF CENTRE ISLAND**

303 Centre Island Road

Oyster Bay, NY 11771

Tel: 516-922-0606

**NOTICE OF PUBLIC MEETING**

**WOODSTOCK RESIDENCE**

**Architectural Review Board Meeting**

Tuesday, May 17, 2022 at 7:00 PM


A meeting of the Architectural Review Board of the Inc. Village of Centre Island will be held on Tuesday, May 17, 2022 at 7:00 p.m. at 303 Centre Island Road, Centre Island, Nassau County, State of New York.

The purpose of said meeting is to review the application of Andrew Woodstock, 454 Centre Island Road, Oyster Bay, NY owner of property known as Section 28 Block 10 Lot 15 on the land and tax map of Nassau County for the installation of a 16' x 24' swimming pool.

Plans for the proposed project are on file at the Centre Island Village Hall for public viewing during normal business hours, Tuesday – Thursday from 10AM to 1PM, and on the village website, [www.centreisland.org](http://www.centreisland.org).

By order of the Architectural Review Board.


Carol Schmidlapp  
Clerk-Treasurer

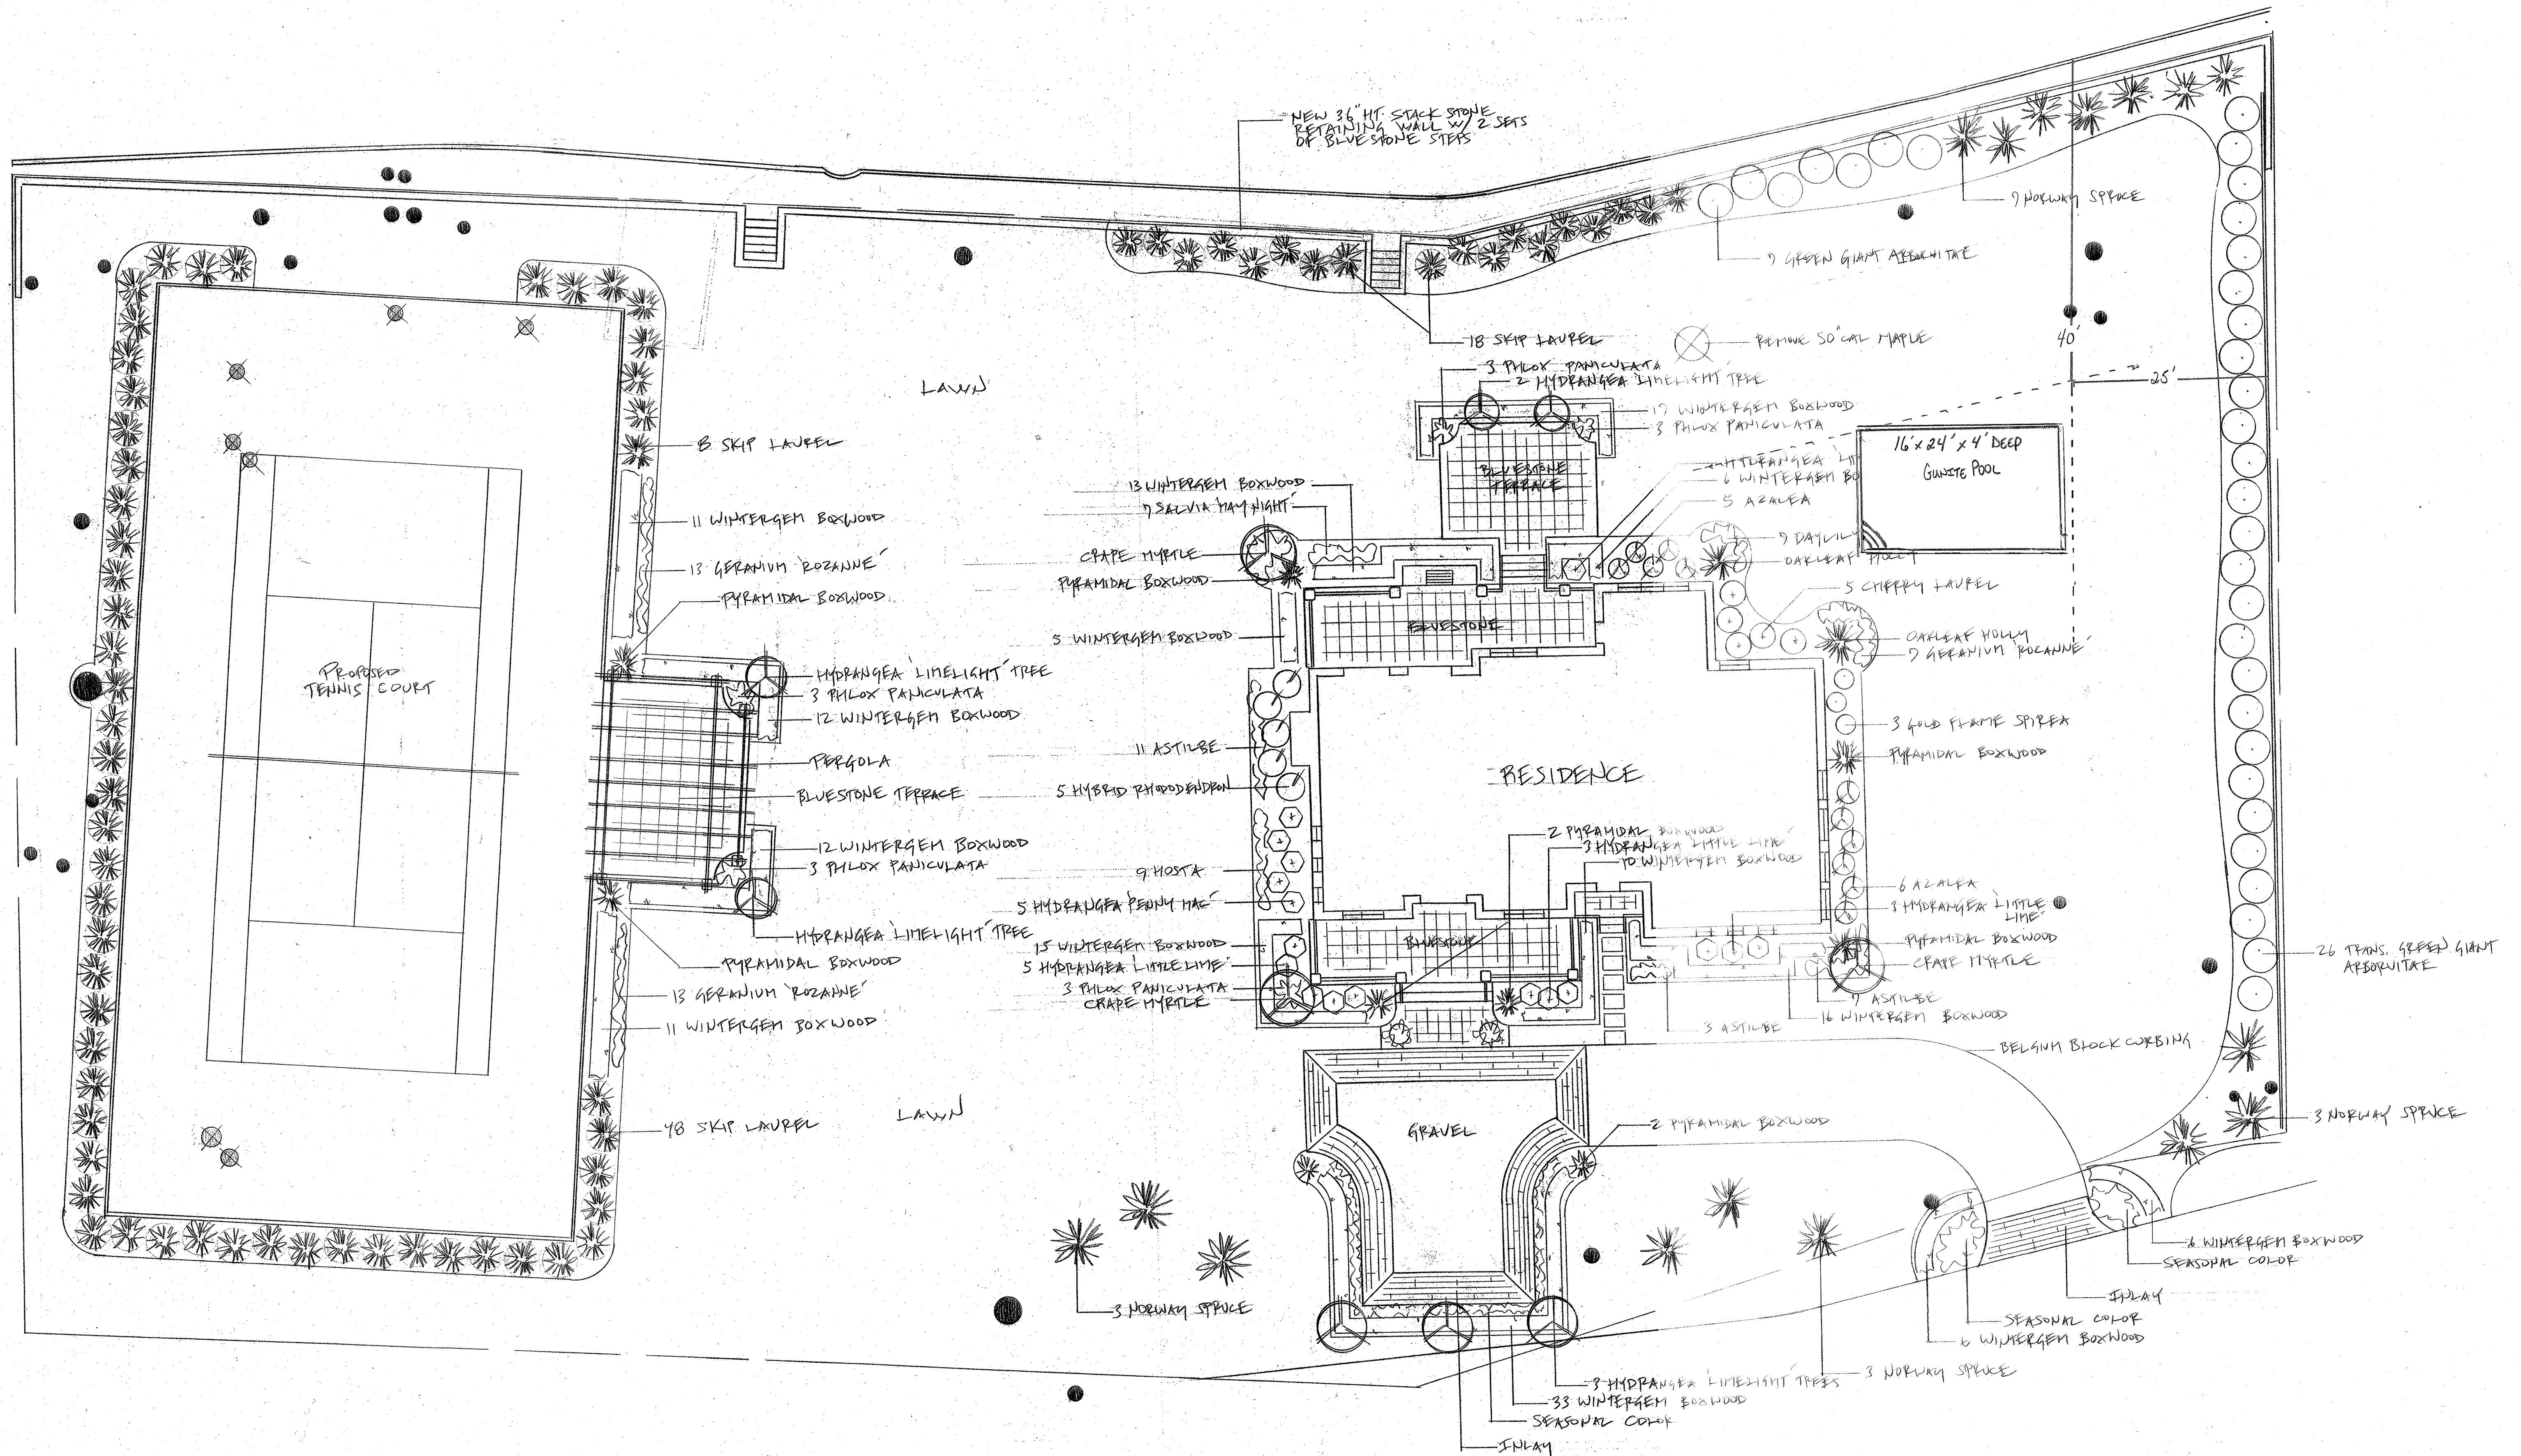

LANDSCAPE PLAN FOR:

WOODSTOCK RESIDENCE

CENTRE ISLAND, NEW YORK

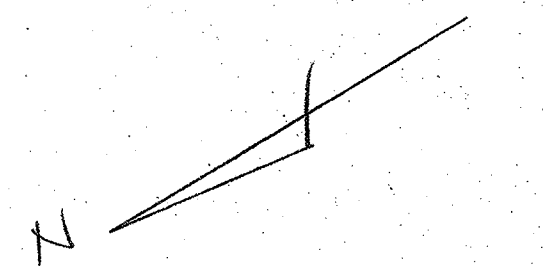

SCALE: 1" = 10'-0"